




KARL-MARX-ALLEE 82
10243 BERLIN, GERMANY


PERES PROJECTS

BERLIN

KARL-MARX-ALLEE-82
10243 BERLIN, GERMANY

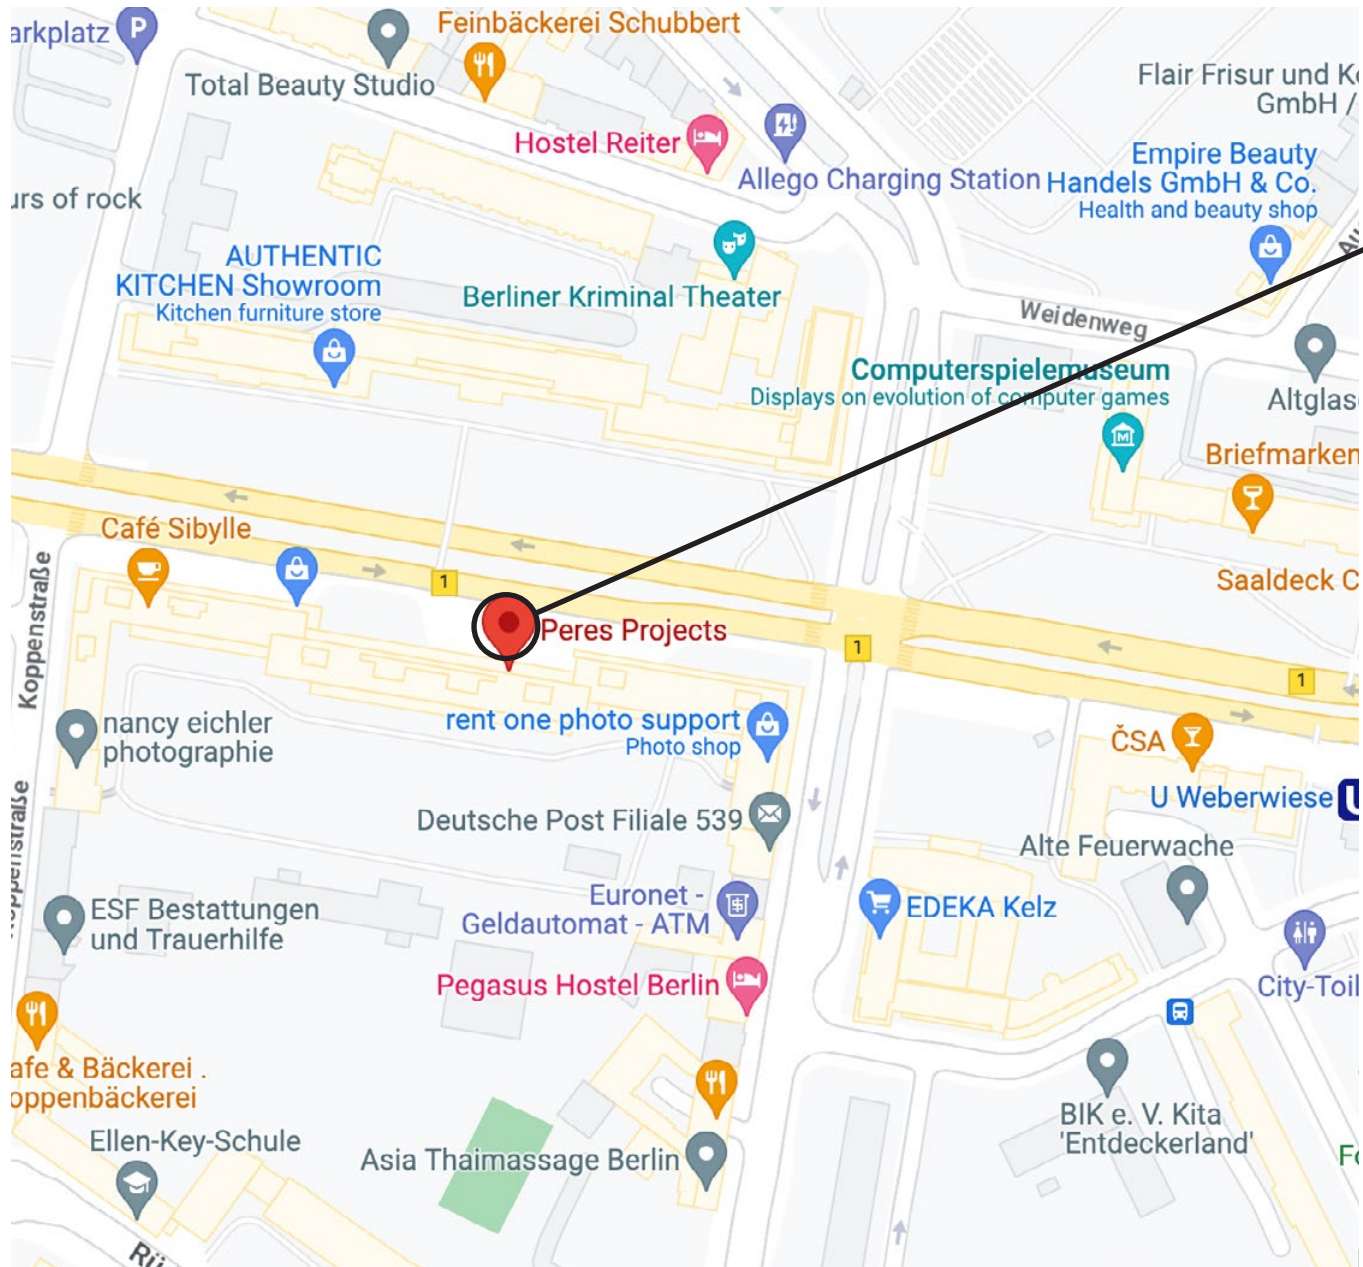



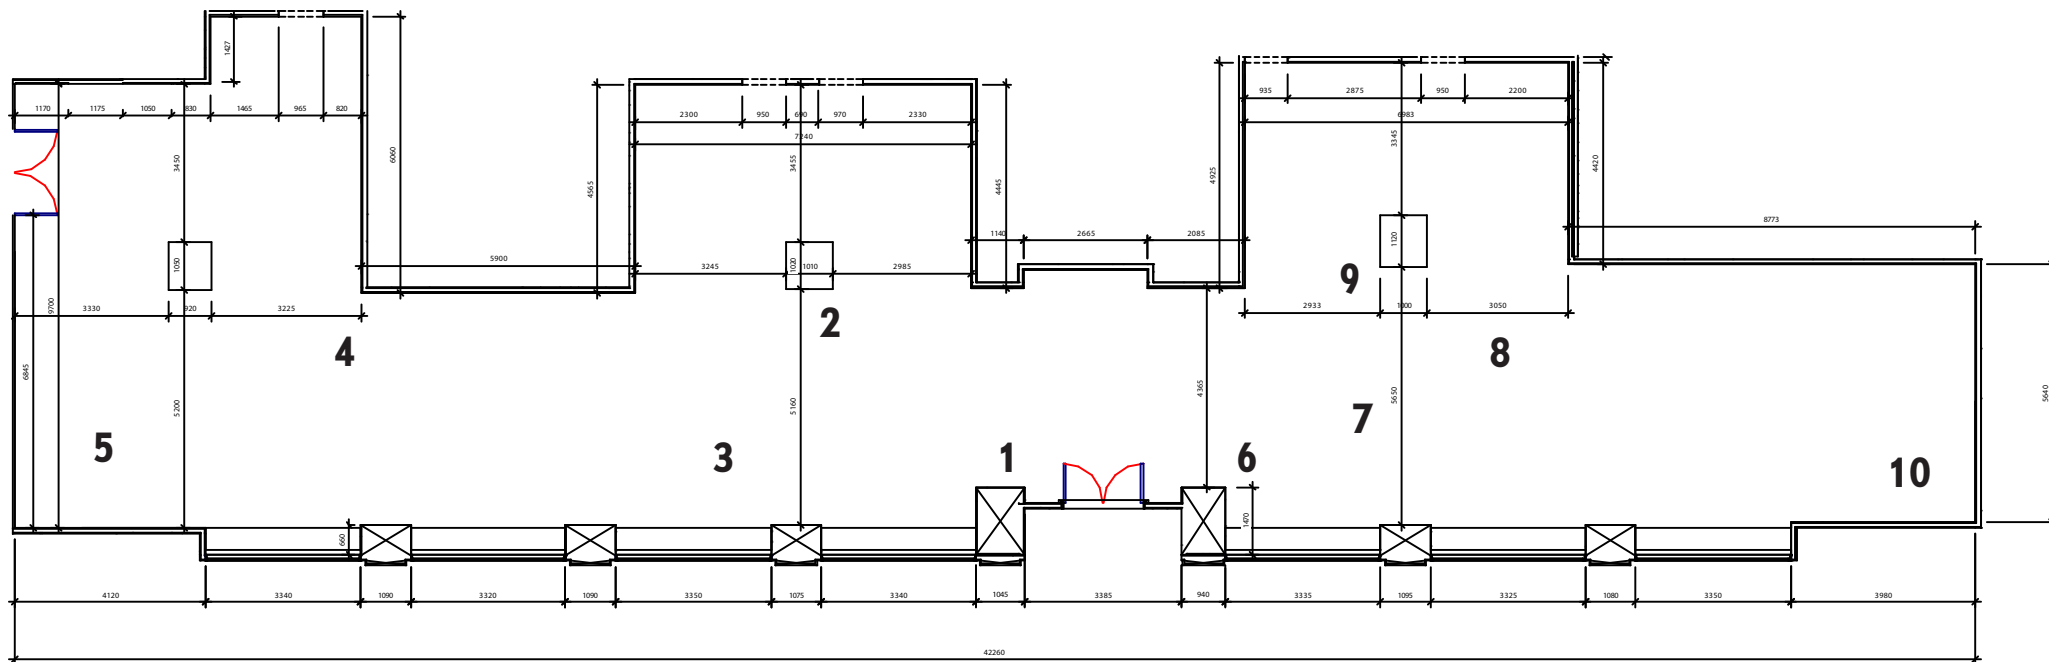

Floor Plan

ground floor - Exhibition space

Scale 1:150

Unit of measure: centimeters


average ceiling height: 388cm

1







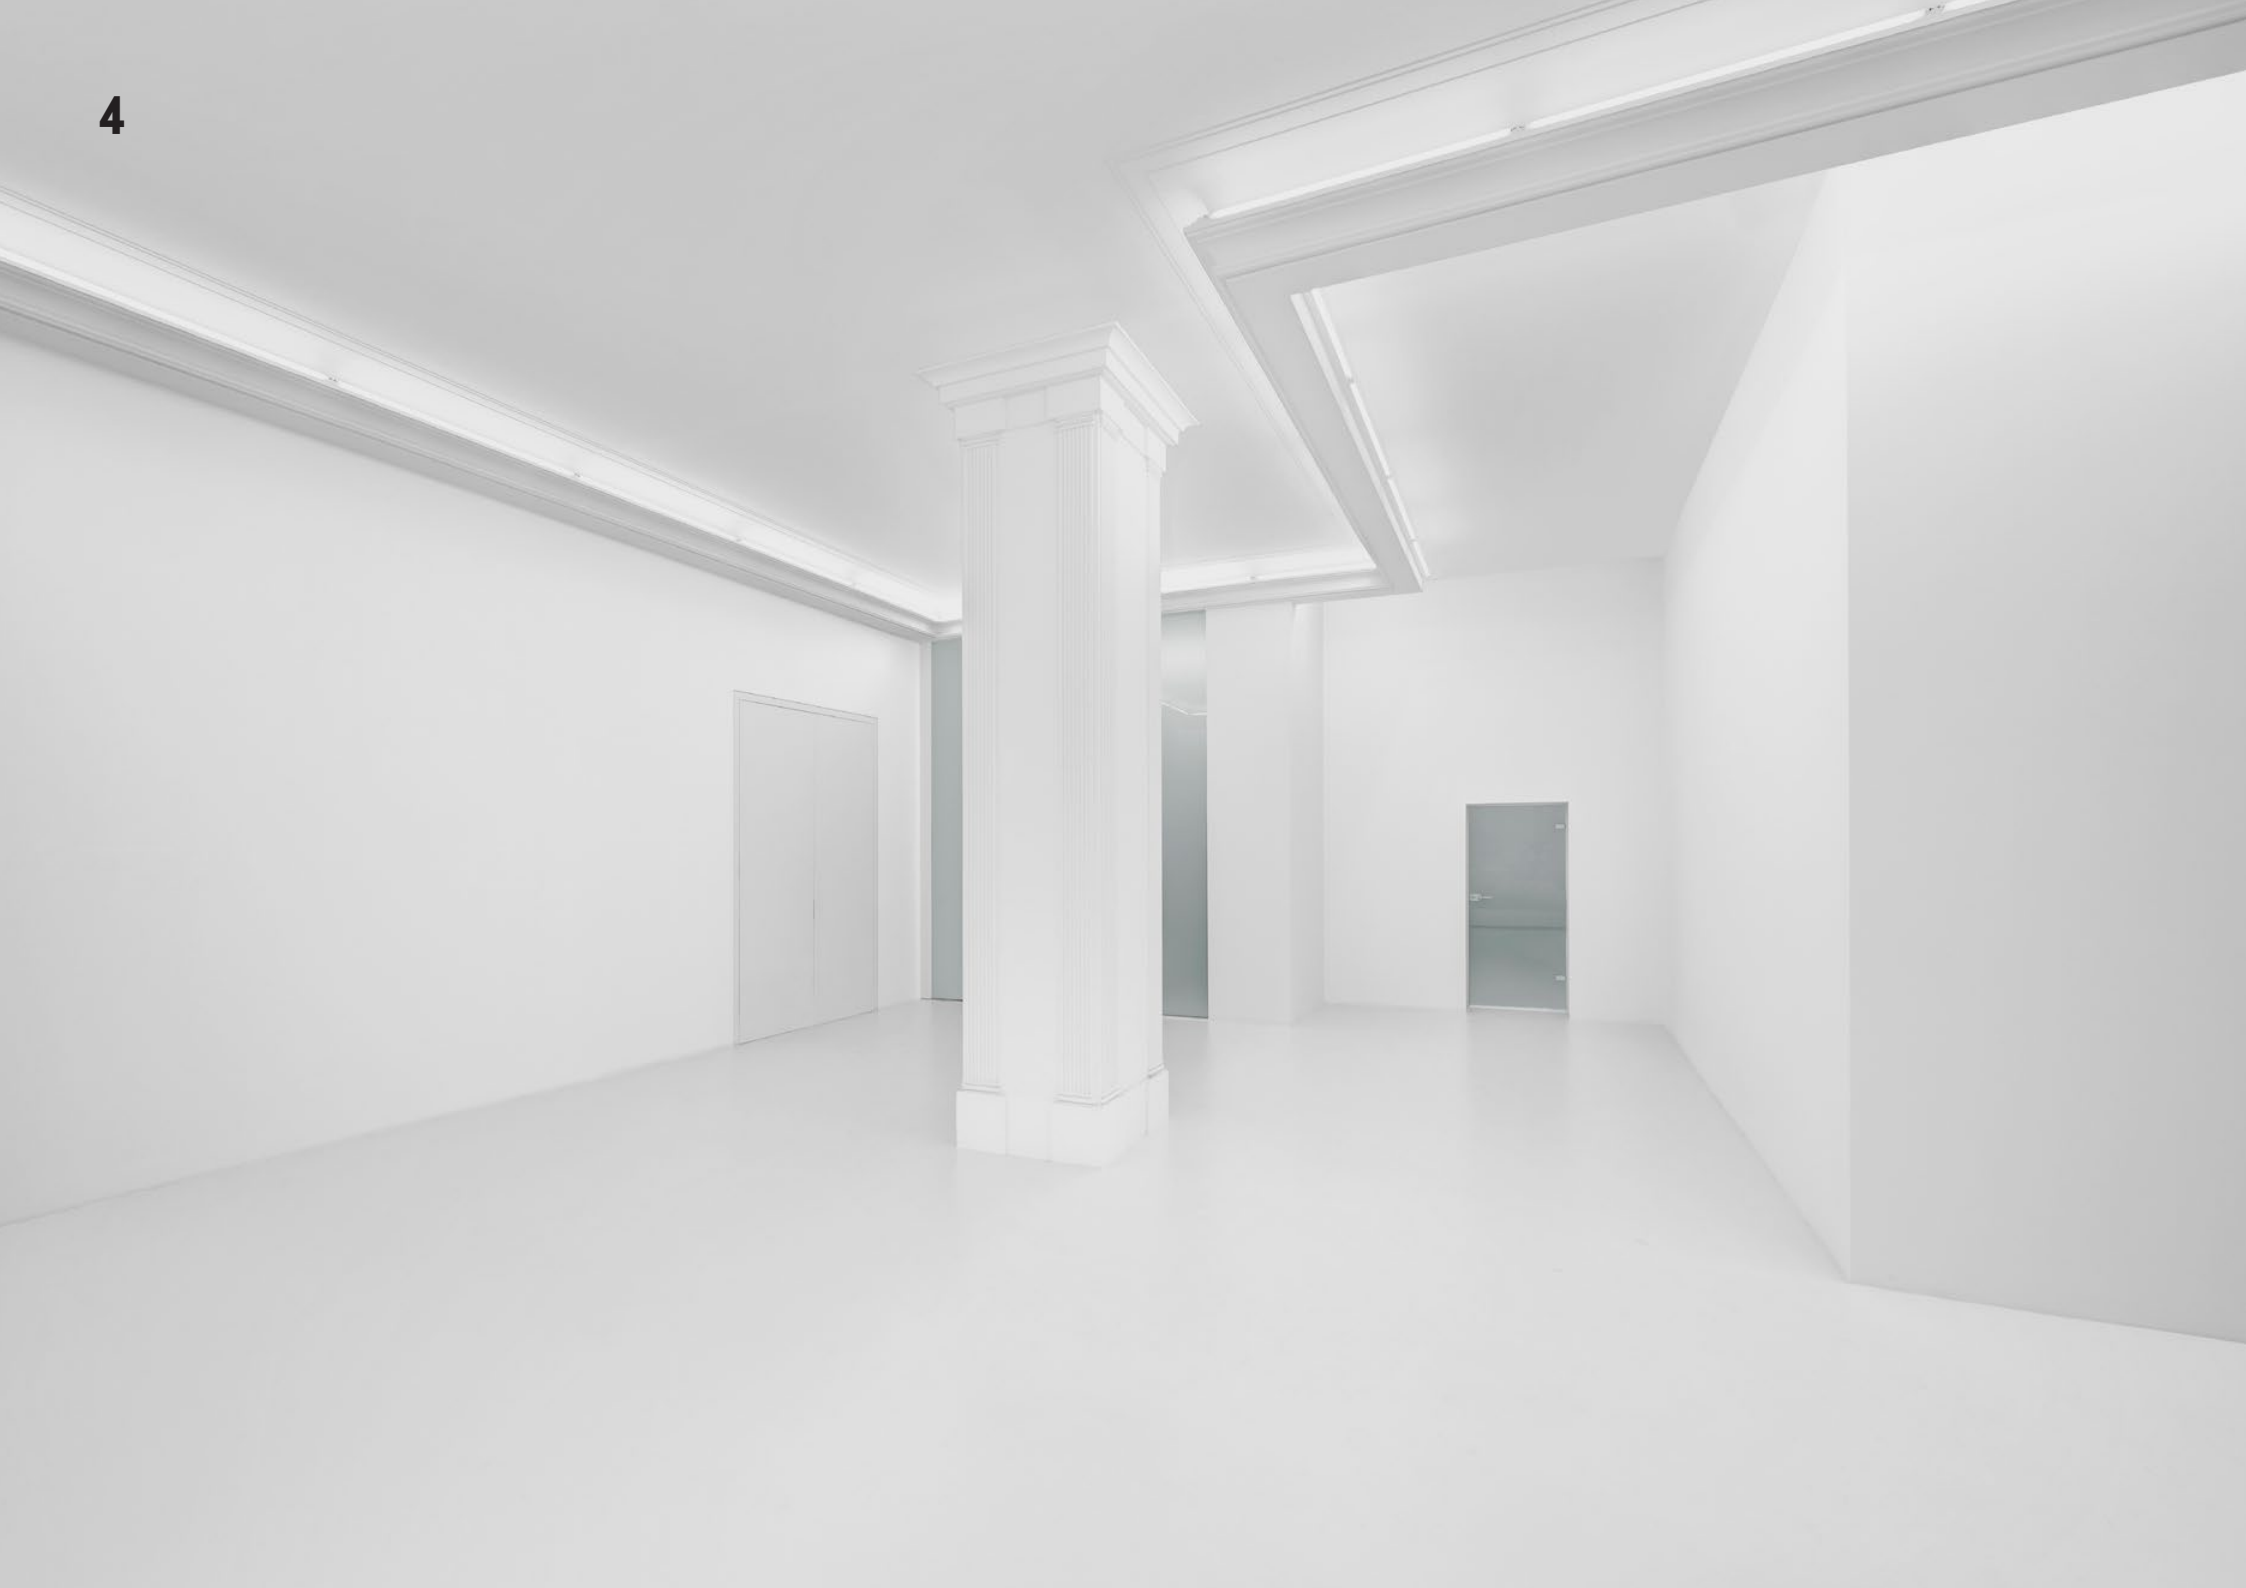




6



7





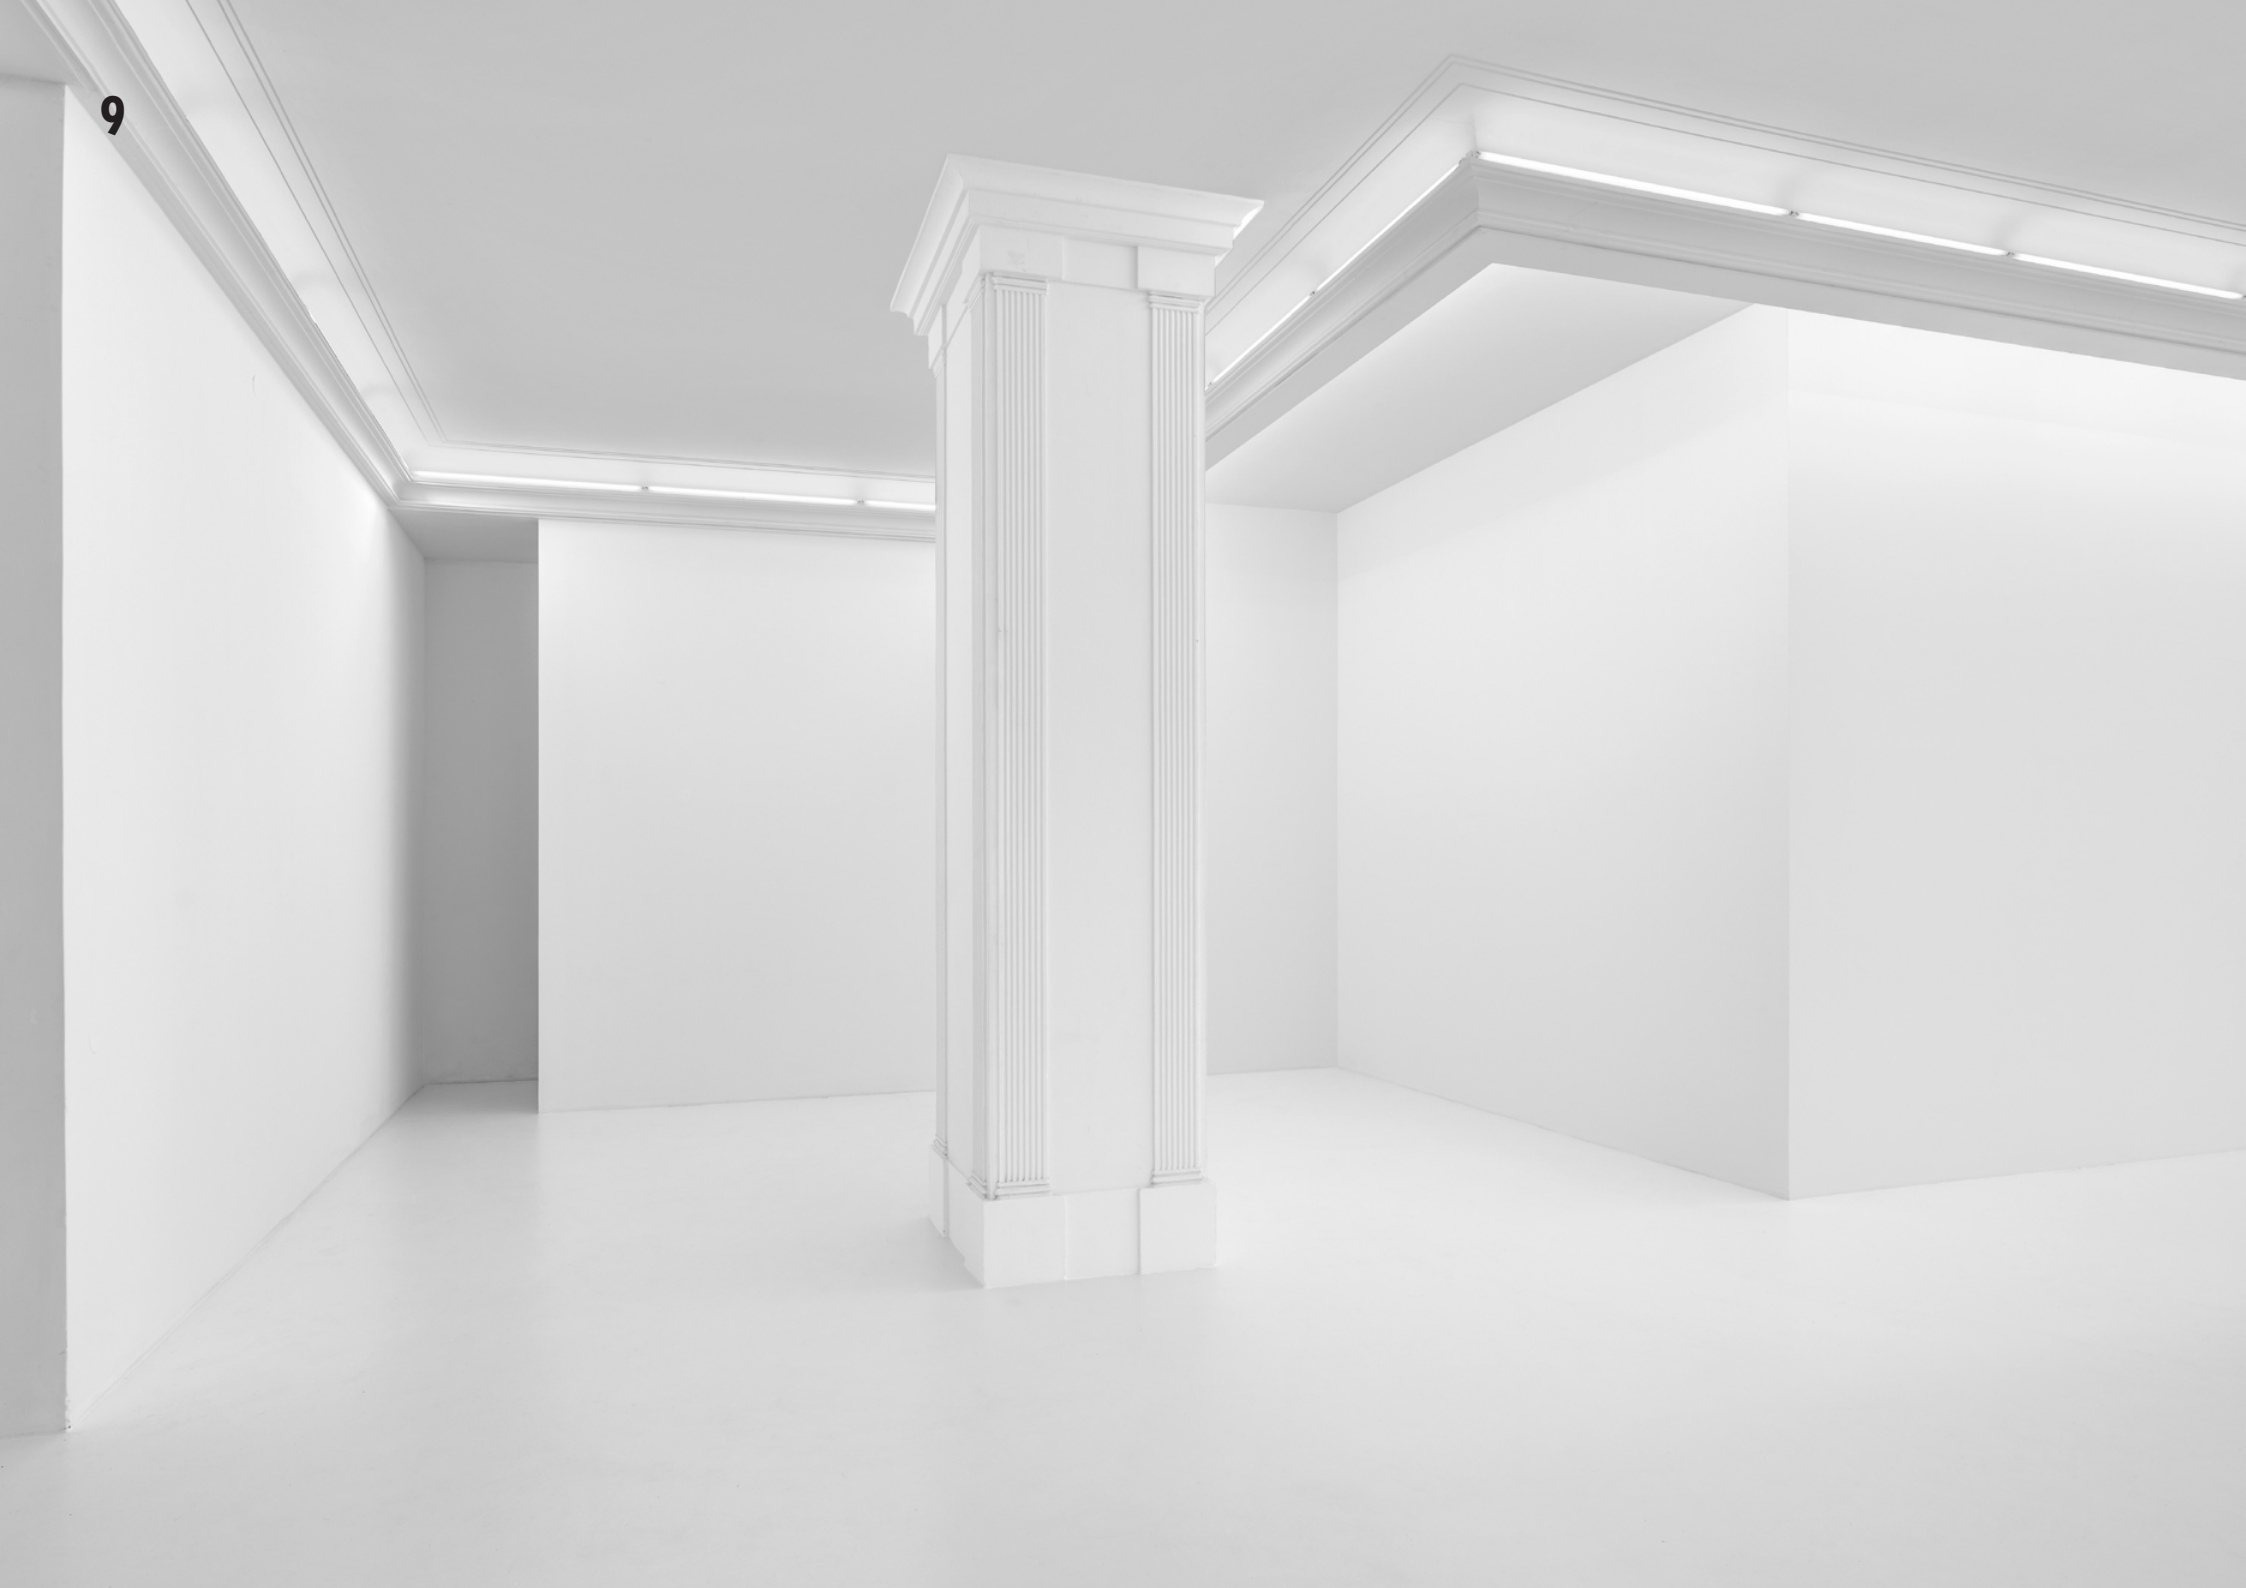



PERES PROJECTS

Karl-Marx-Allee 82
10243 Berlin, Germany

For further information please contact:

Javier Peres or Benoît Wolfrom
info@peresprojects.com

Nick Koenigsknecht
nick@peresprojects.com

For press and media inquiries,
please contact
media@peresprojects.com
or +49 (0) 30 275 950770