




37 YULGOK-RO 1-GIL, JONGNO-GU
SEOUL, REPUBLIC OF KOREA

PERES PROJECTS

SEOUL

37 YULGOK-RO 1-GIL, JONGNO-GU
SEOUL, REPUBLIC OF KOREA

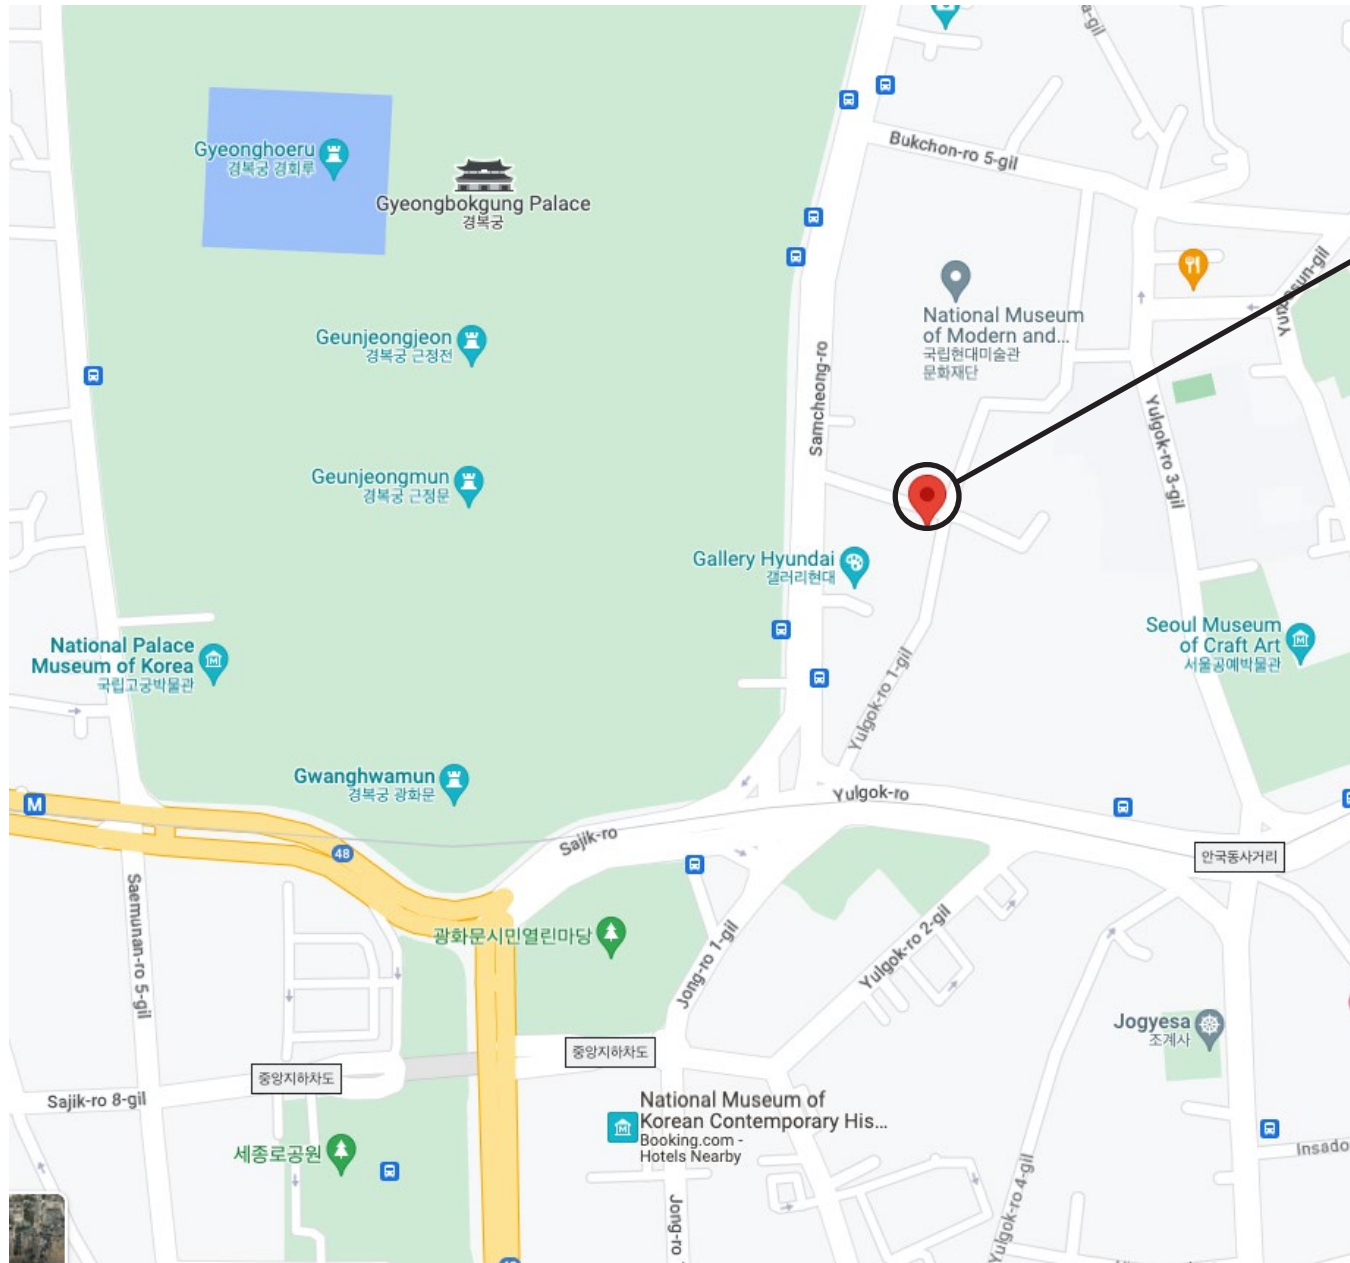


Located in the Sagan-dong district, at the intersection of Songhyeon-dong and Sogyek-dong, this new space will be Peres Projects' fourth location across three cities — Berlin, Seoul, and Milan. The gallery is happy to join this dynamic neighborhood, in the center of one of the most culturally active areas in Seoul. Museums, such as the National Museum of Modern and Contemporary Art, and international galleries, including Kukje Gallery, Gallery Hyundai, Hakgojae Gallery, and Perrotin, have found a home in this part of the capital; as will soon the collection of the late Samsung chairman Lee Kun-hee. In the close vicinity of the renowned Gyeongbokgung Palace, Bukchon Hanok Village and National Museum of Korean Contemporary History, the area is also rich in history.

Floor Plan

1st floor - Exhibition space


Scale 1:100


Unit of measure: centimeters

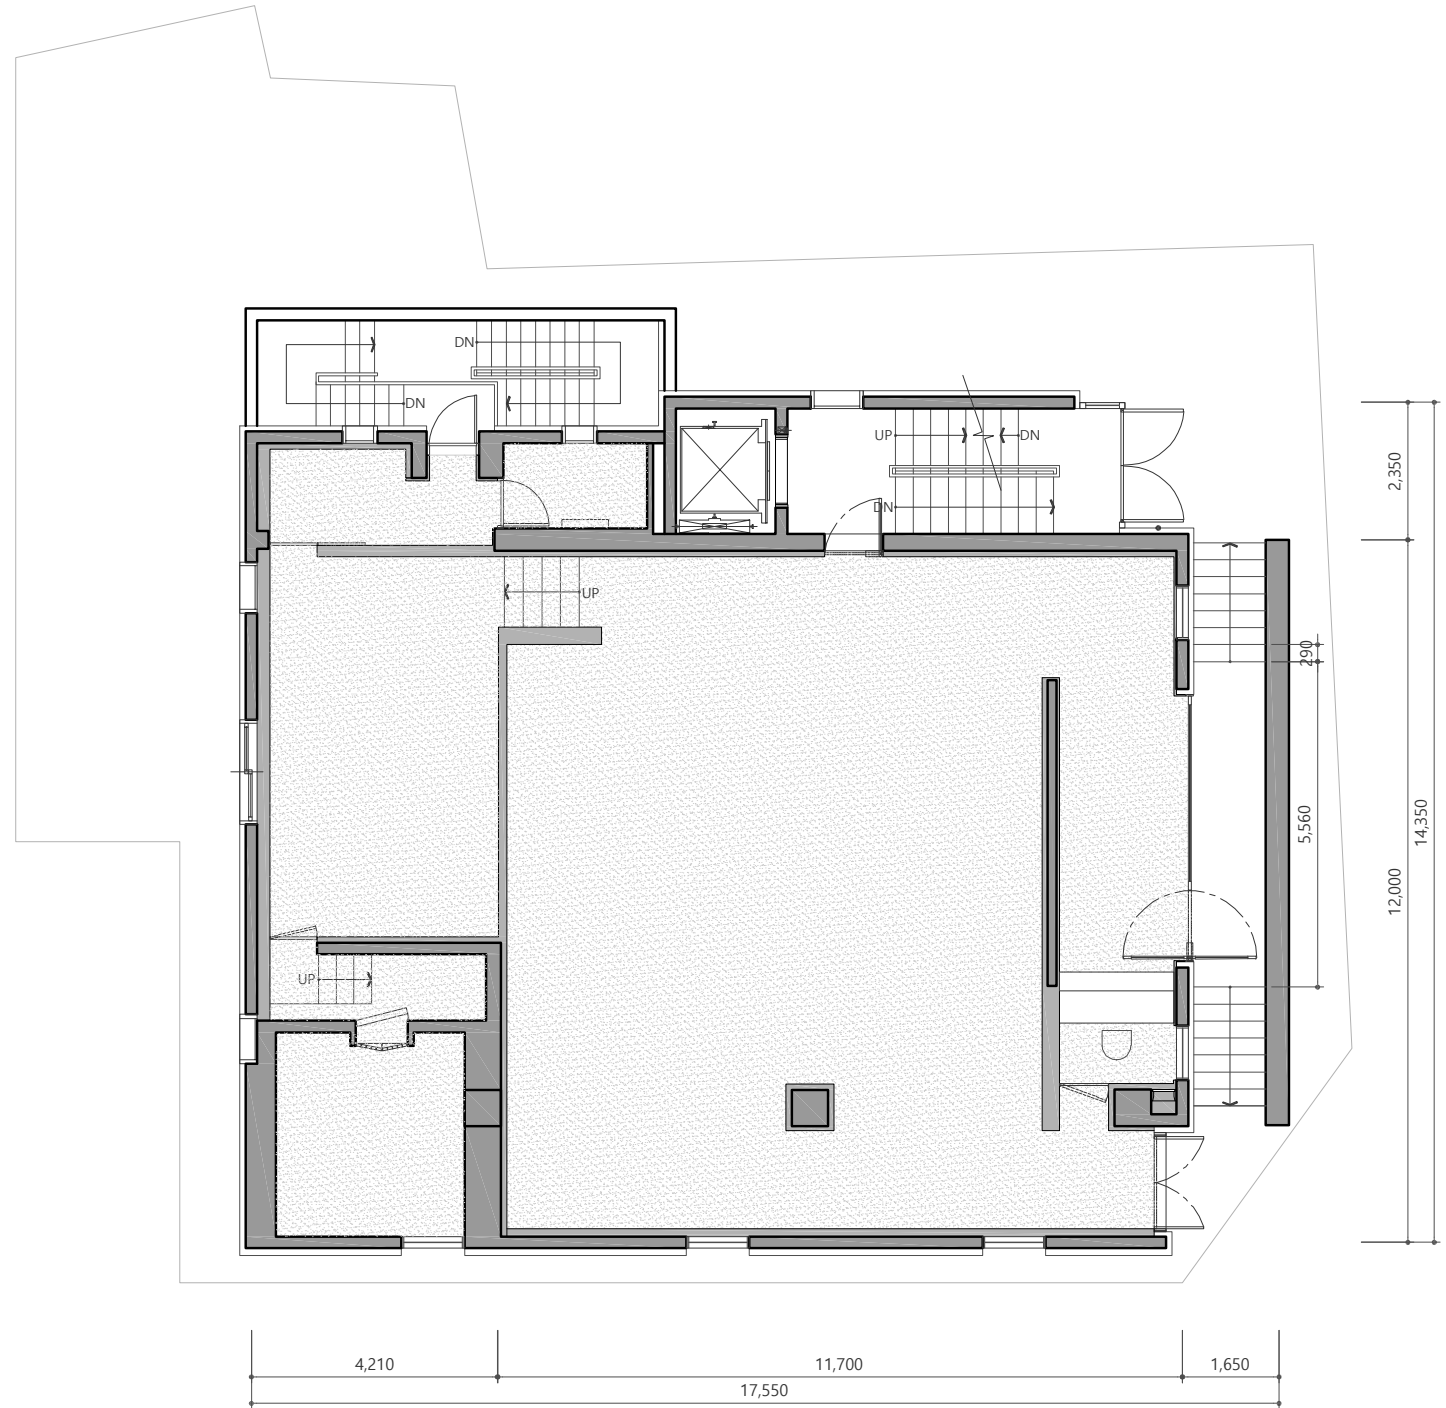

Floor Plan

2nd floor - Exhibition space
Scale 1:100
Unit of measure: centimeters


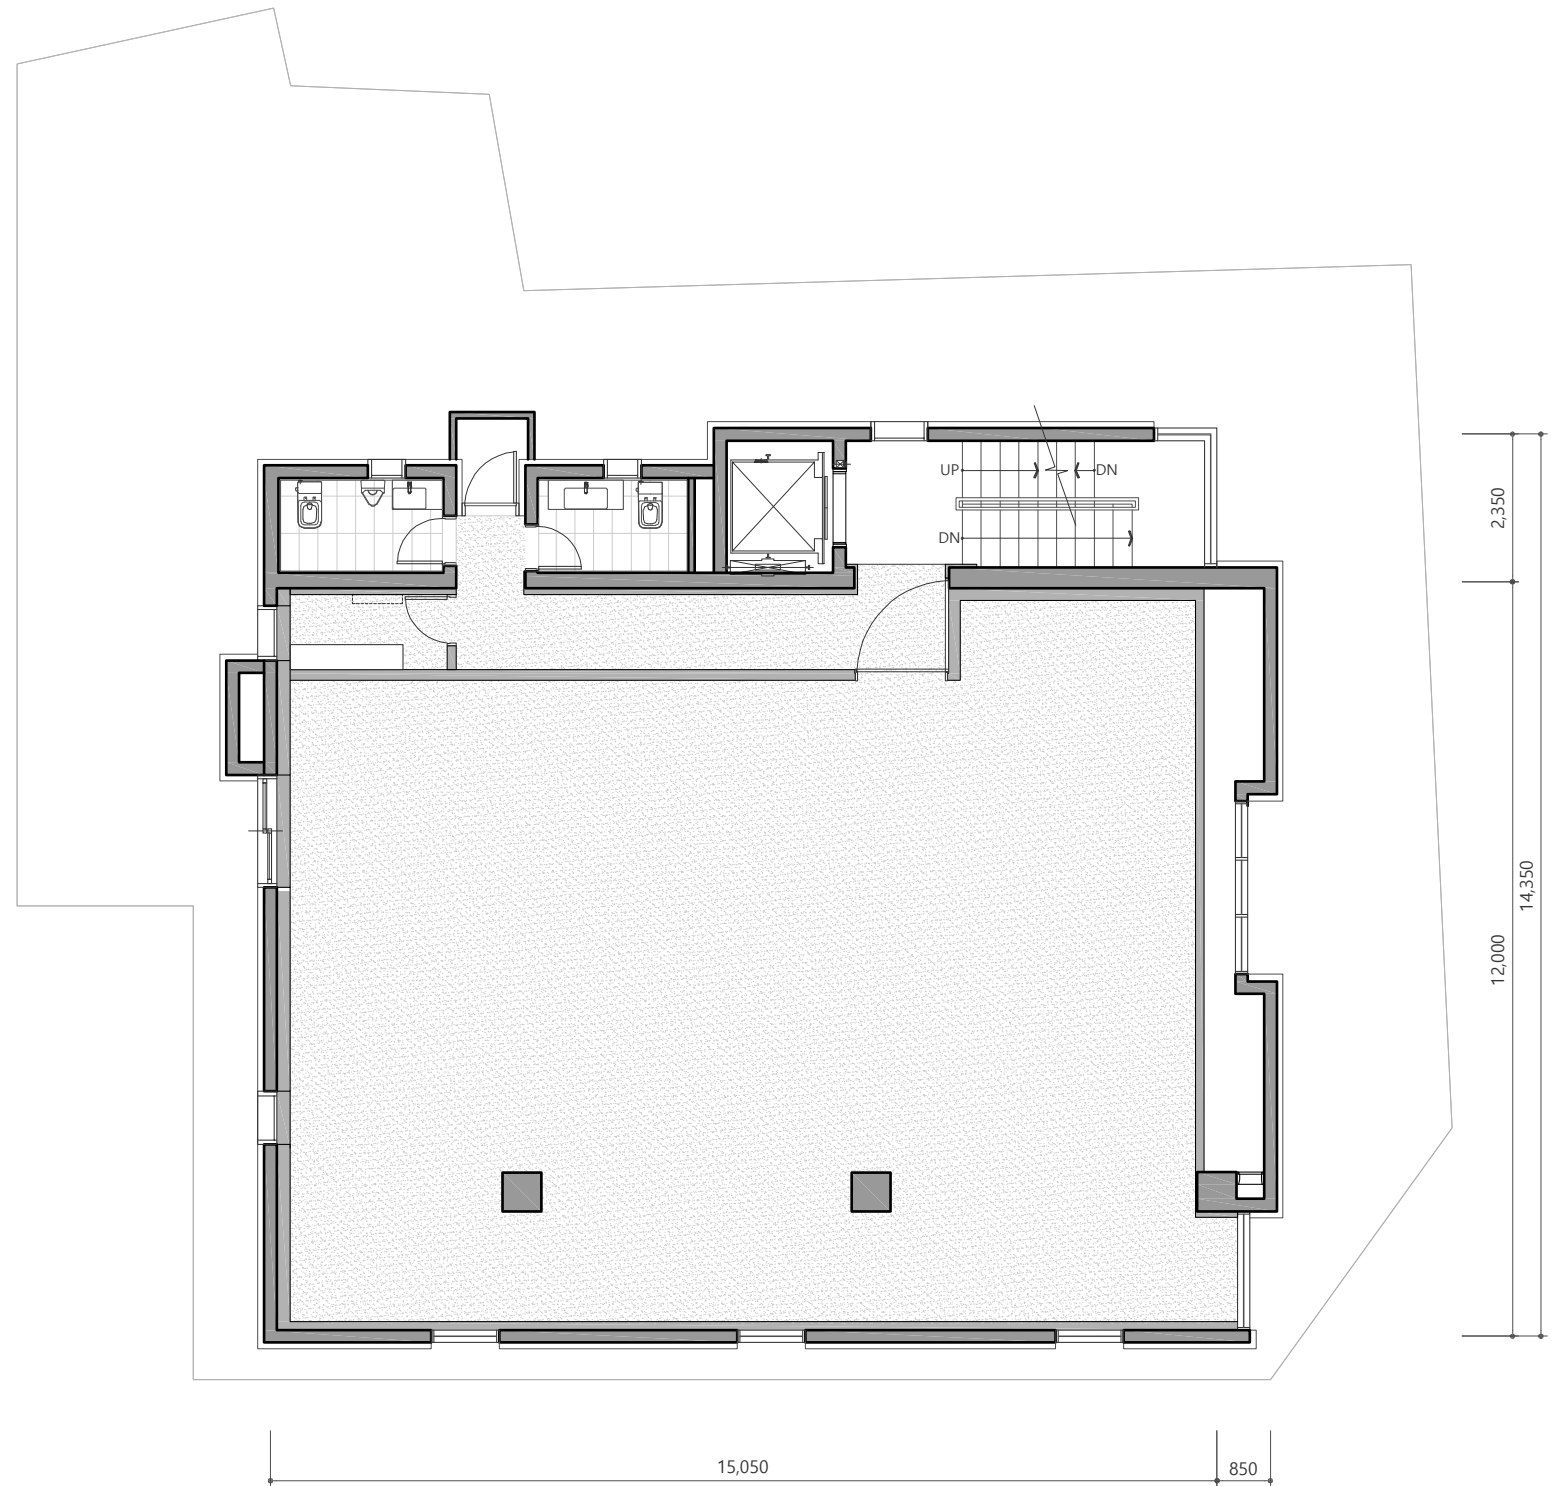


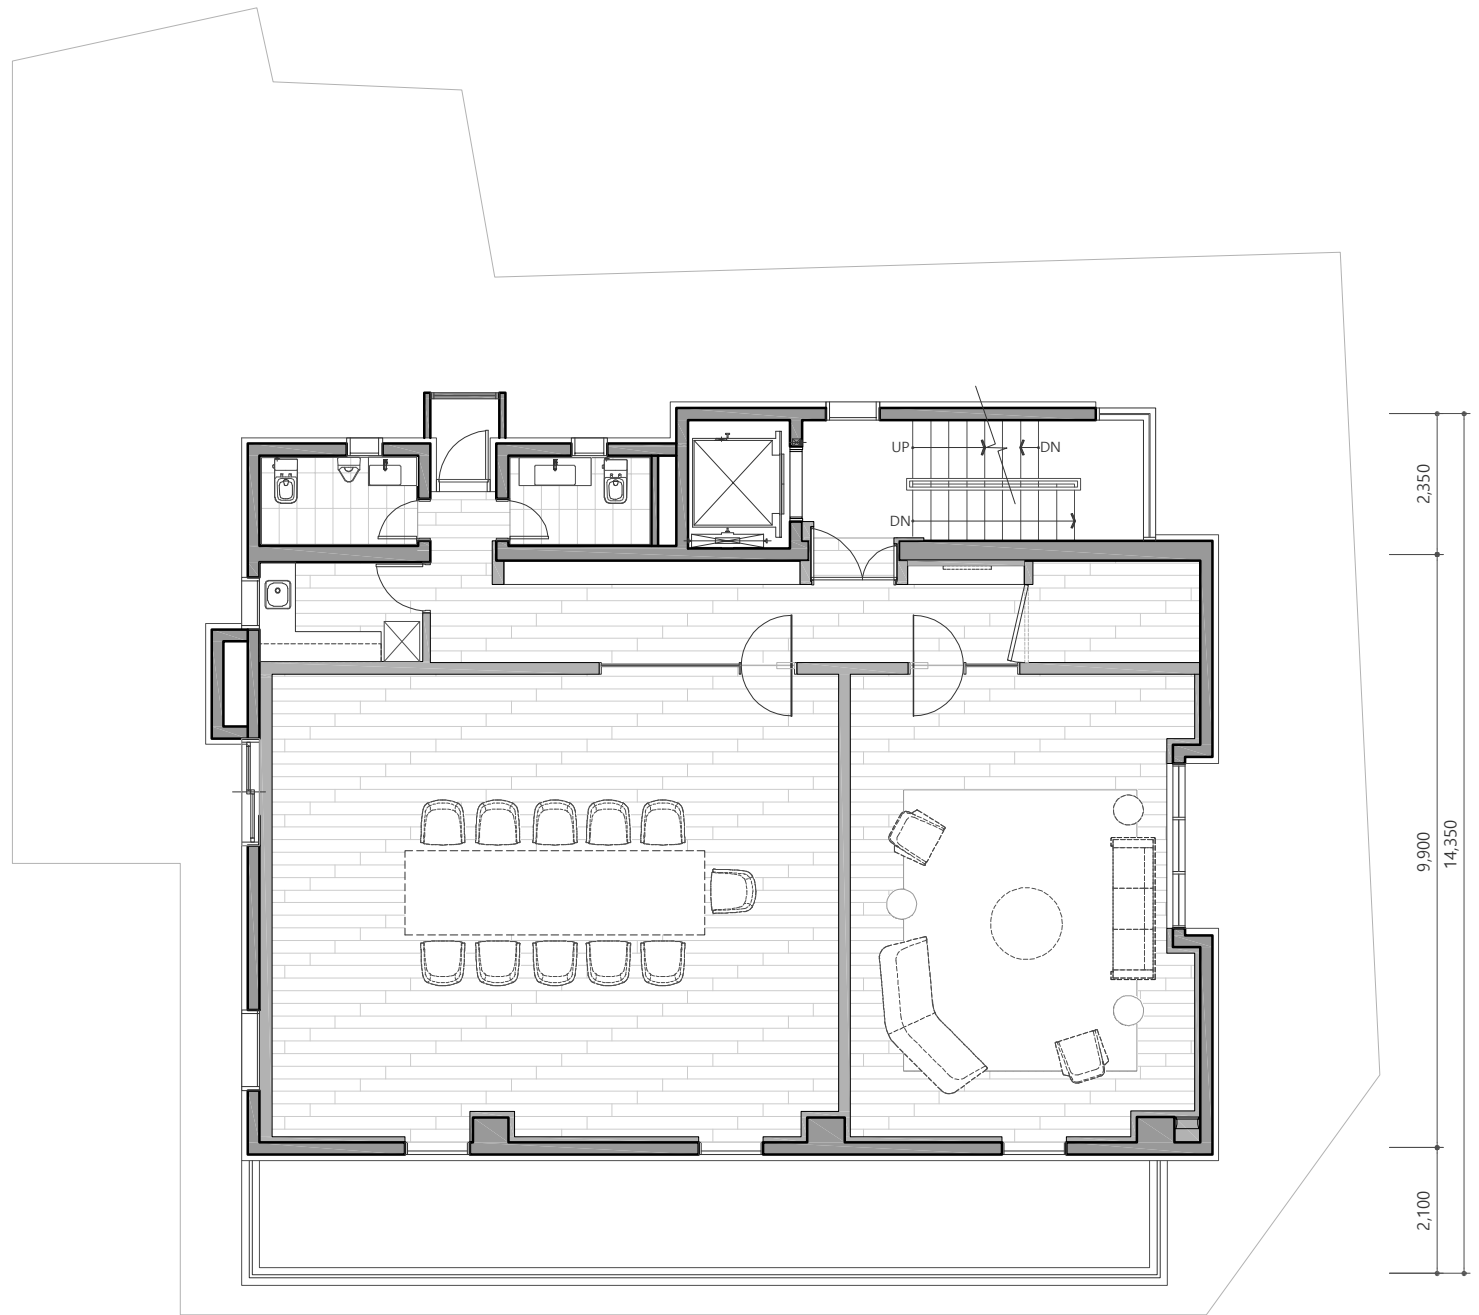

Floor Plan

3rd floor
Scale 1:100

Unit of measure: centimeters

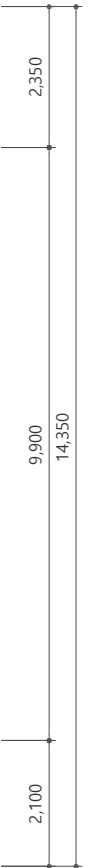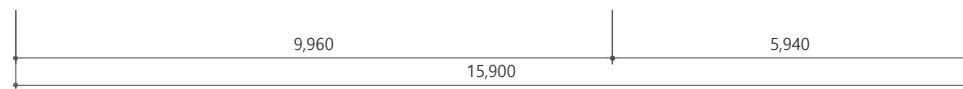



Floor Plan

4th floor
Scale 1:100

Unit of measure: centimeters



1st Floor - Exhibition space

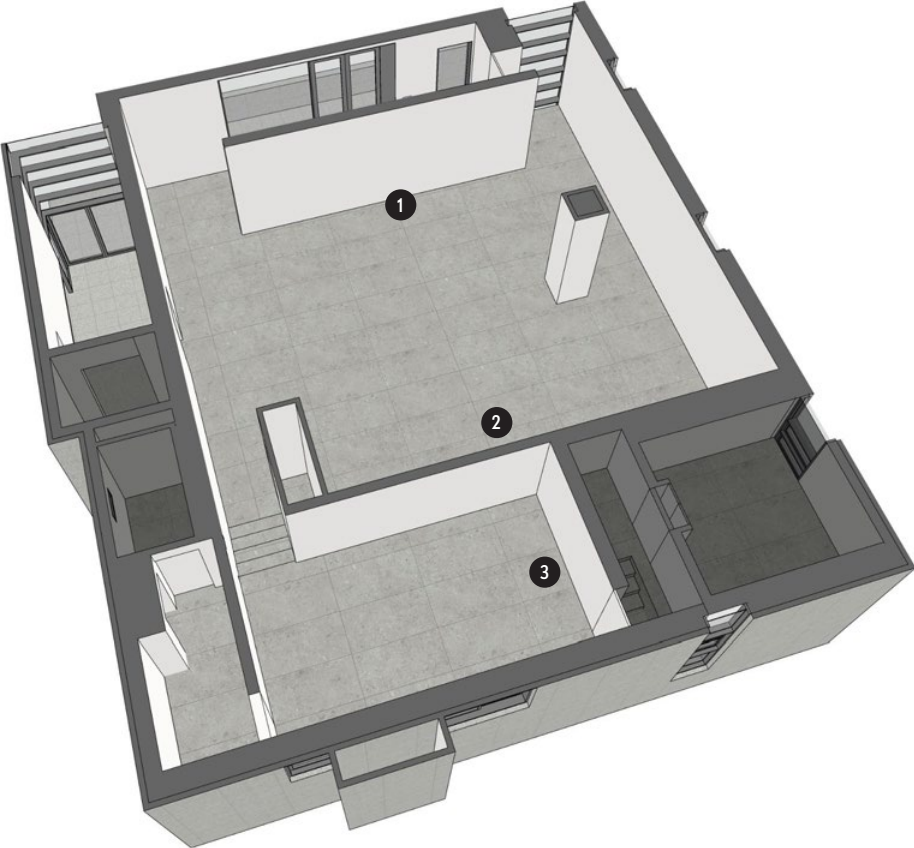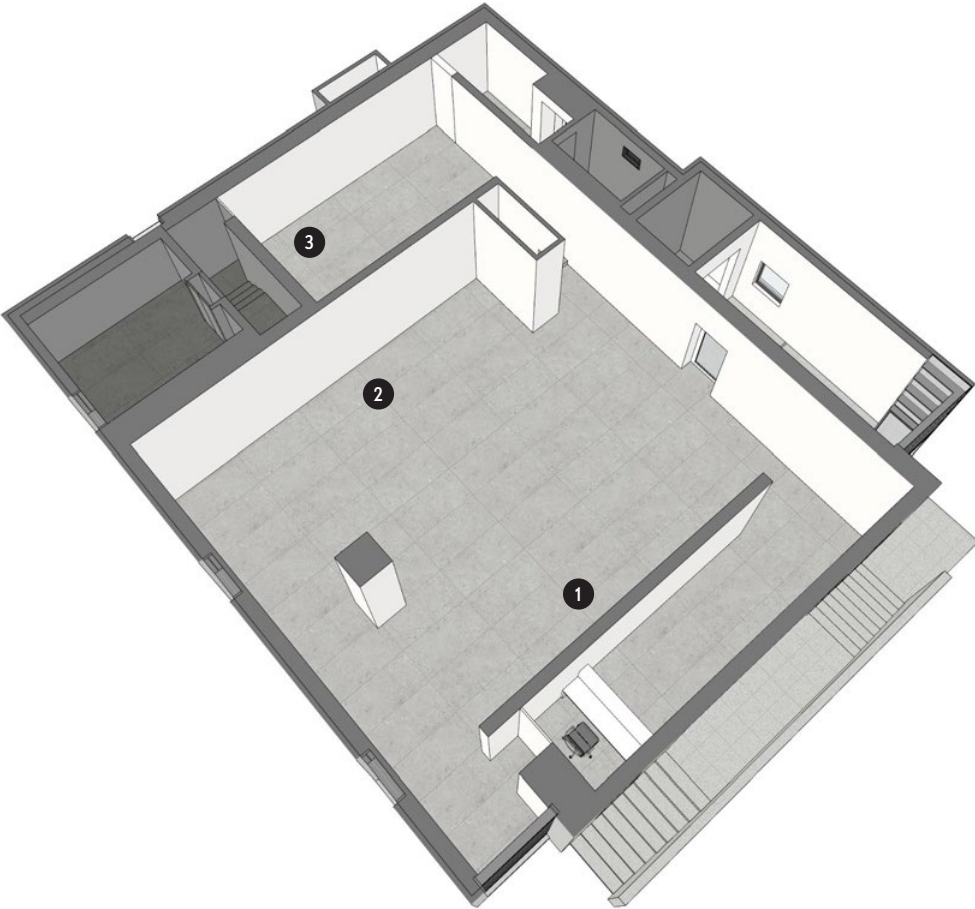



1st Floor - Exhibition space



1st Floor - Exhibition space



1st Floor - Exhibition space

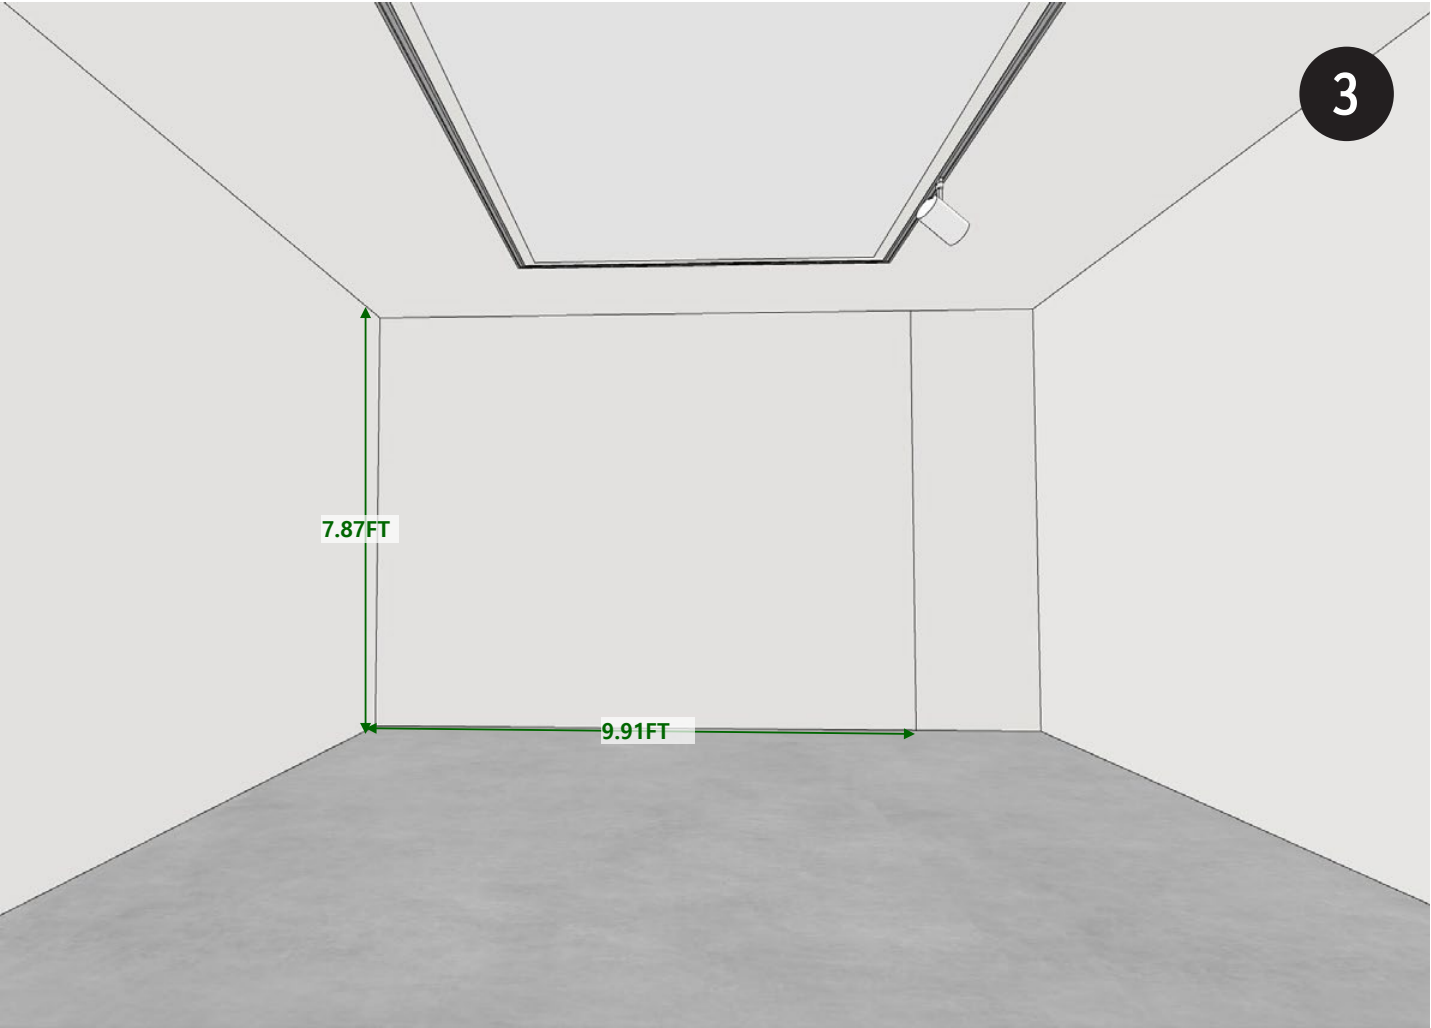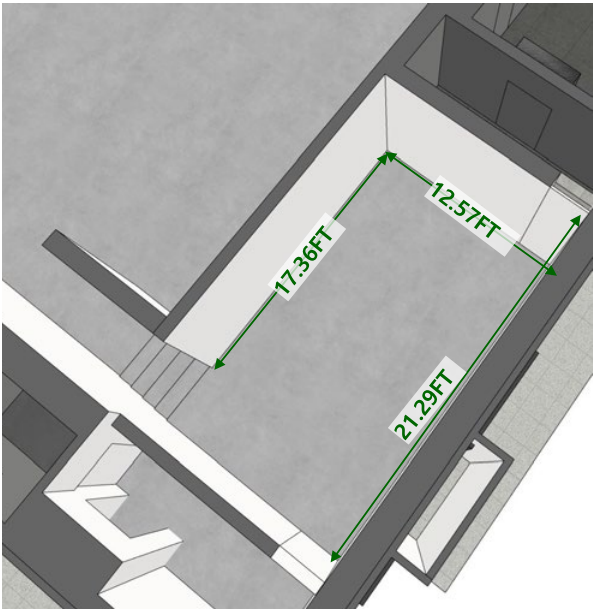


















2nd Floor - Exhibition space

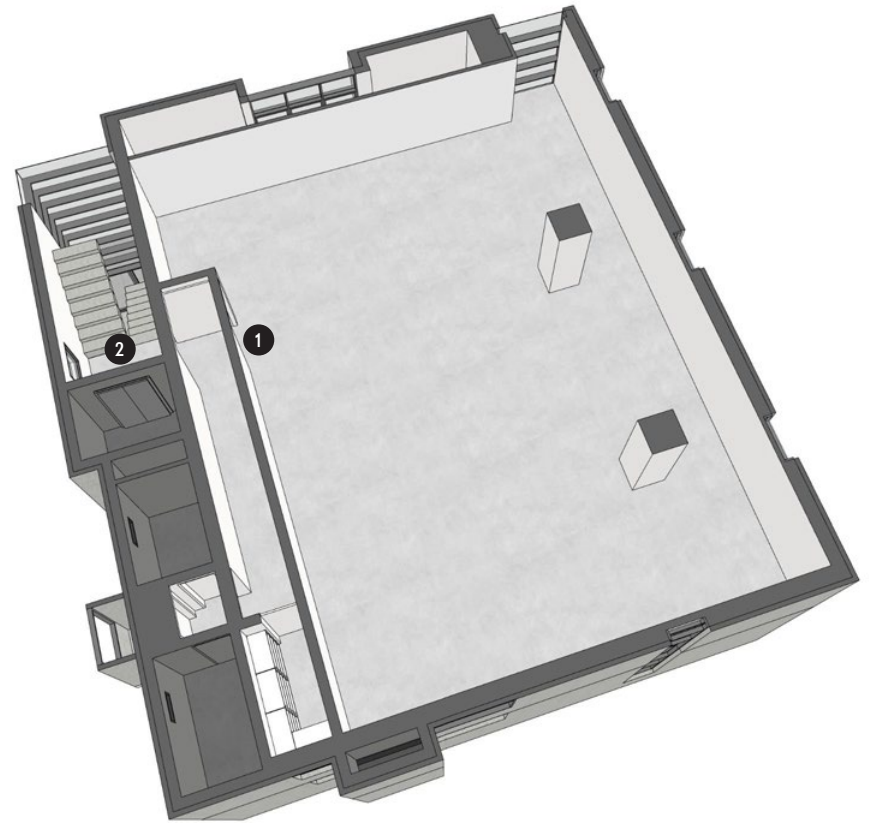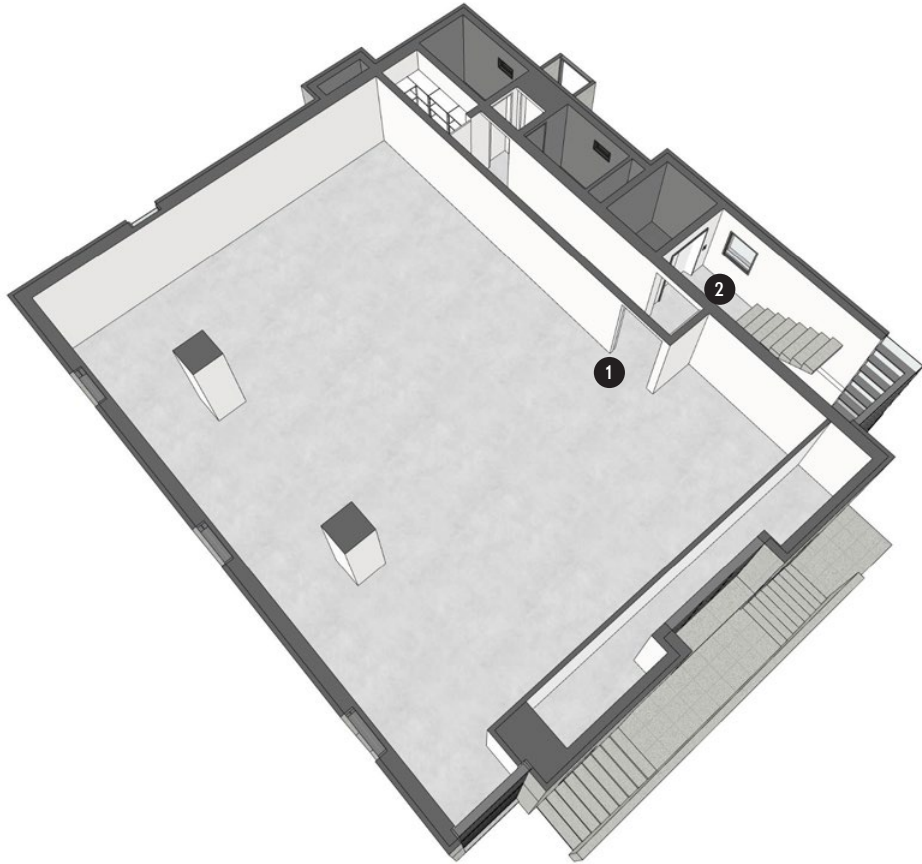

2nd Floor - Exhibition space

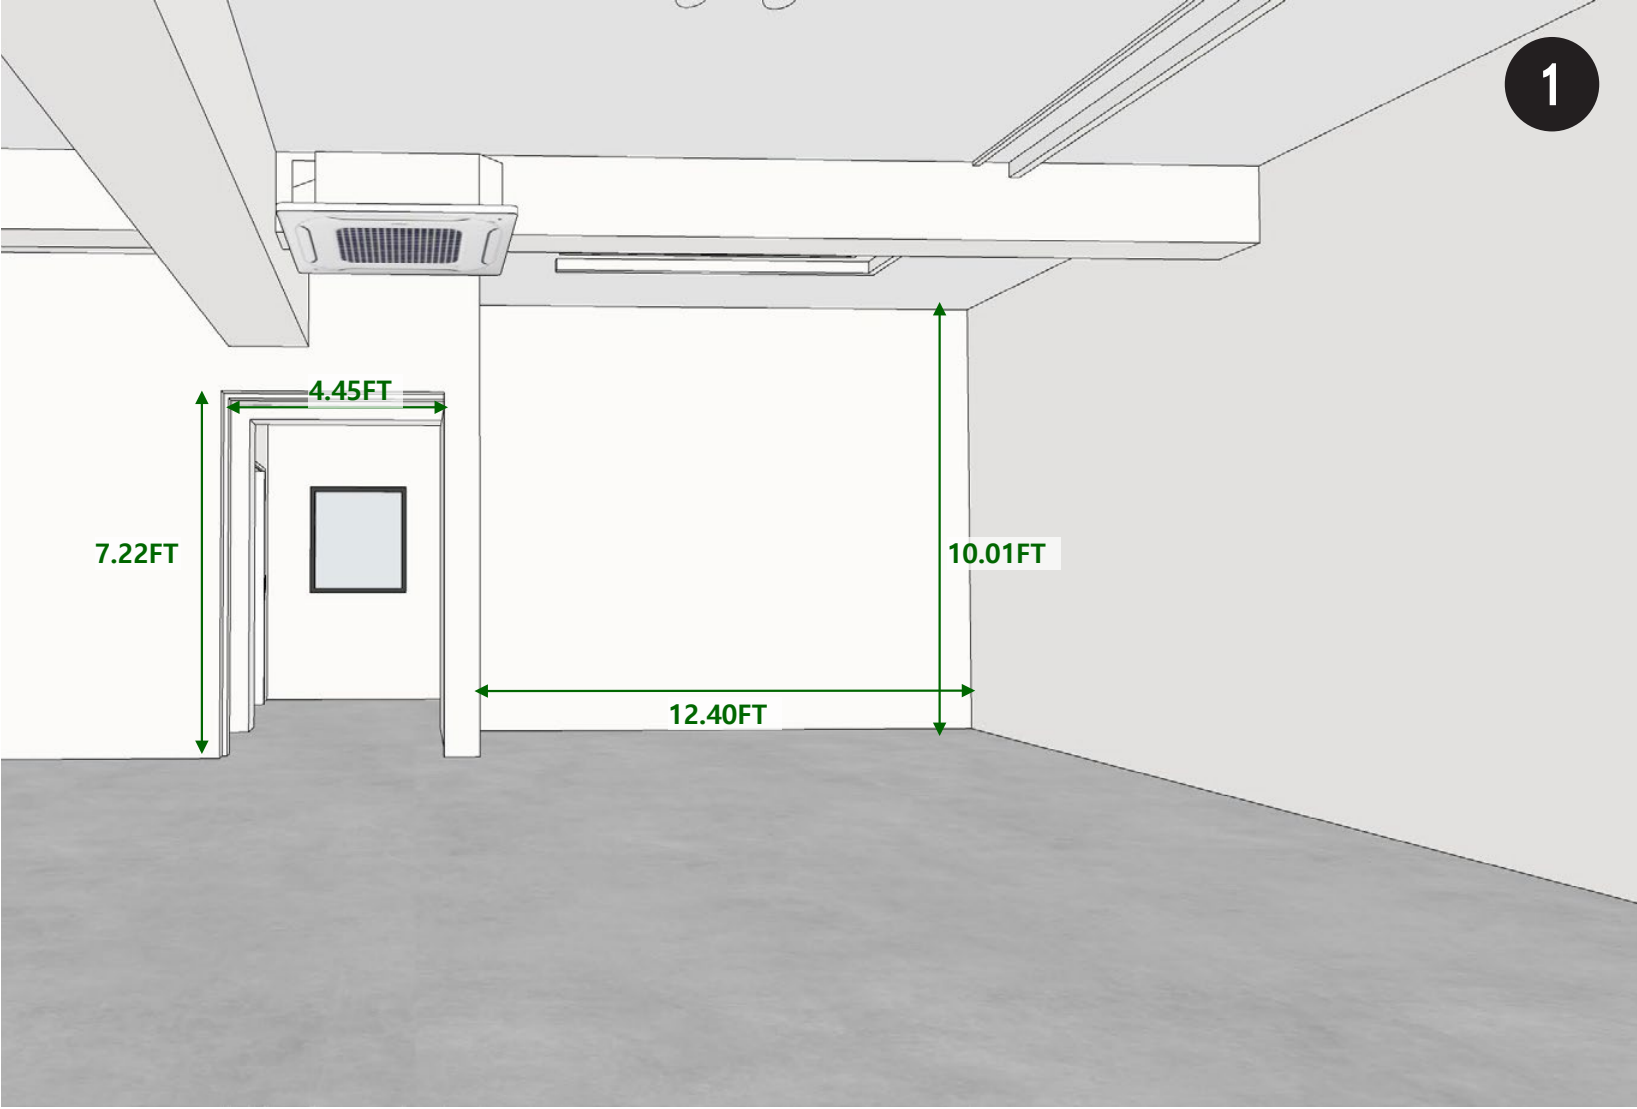

2nd Floor - Exhibition space

















3rd Floor

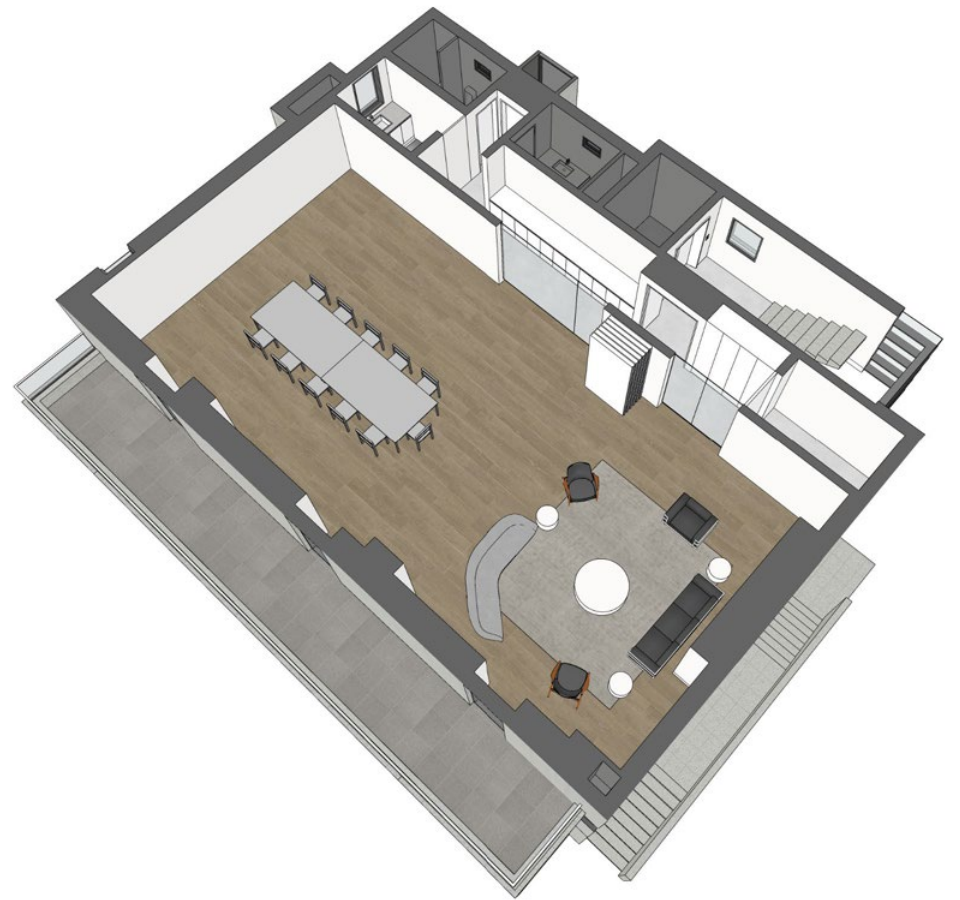






3rd Floor

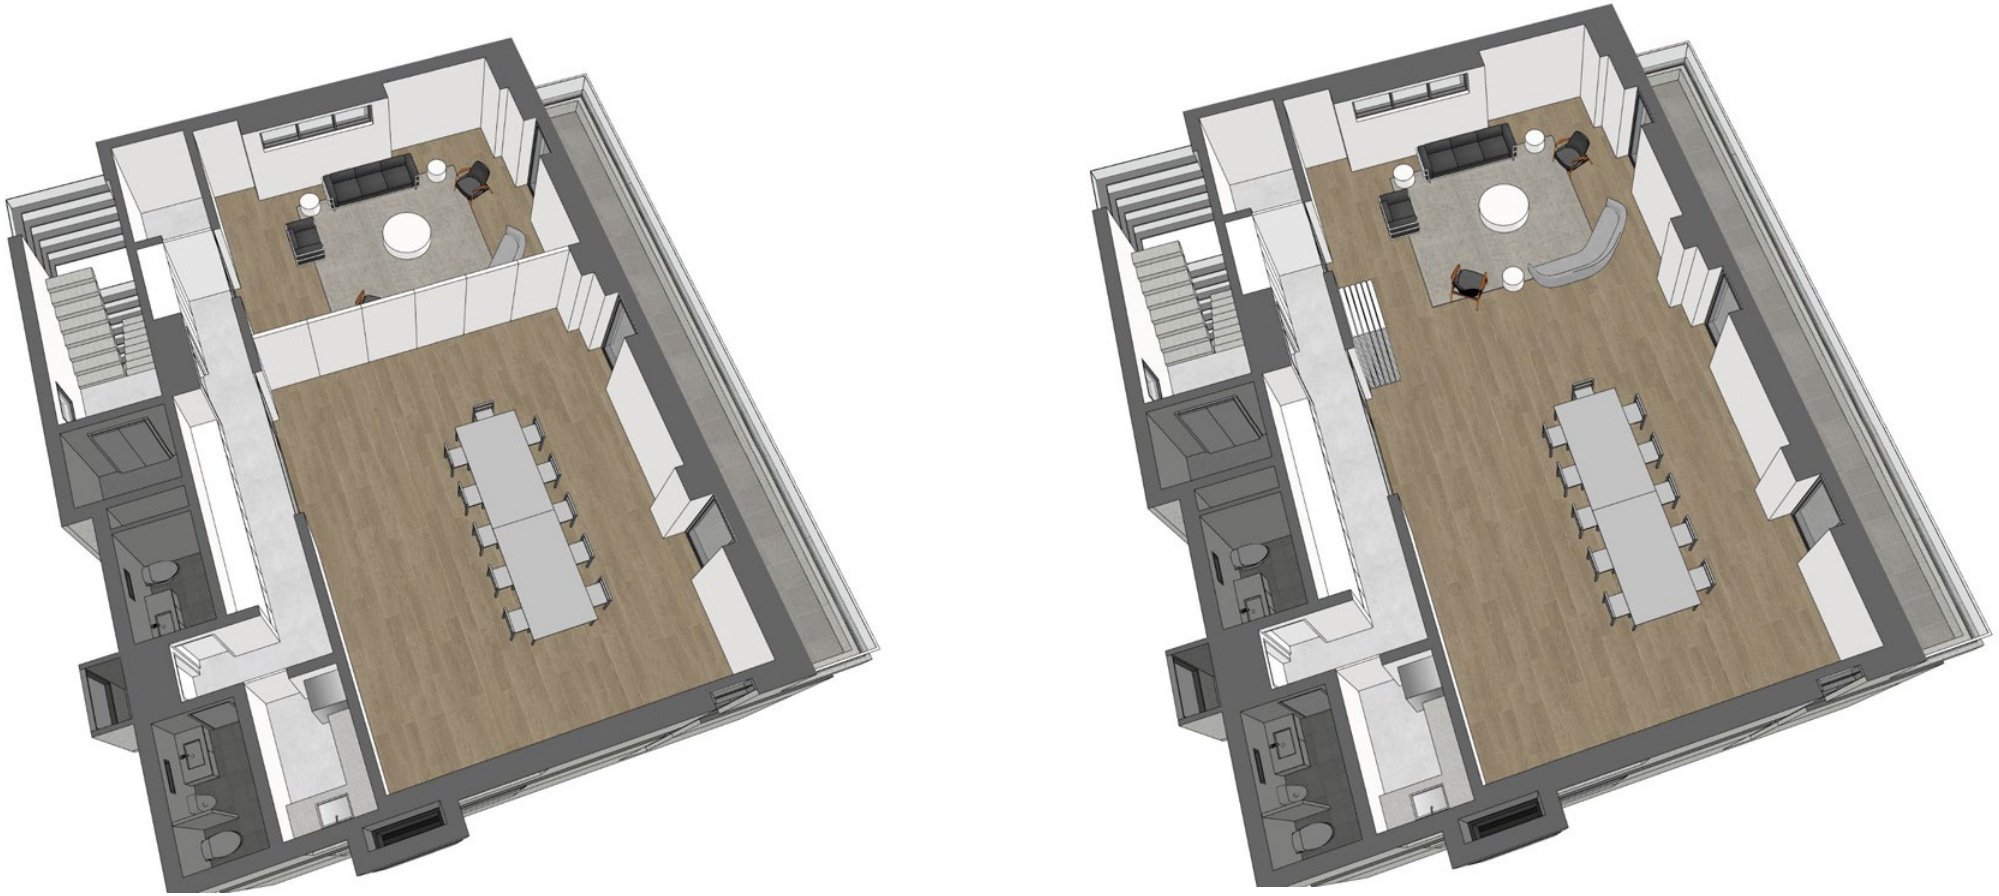

3rd Floor

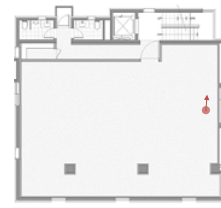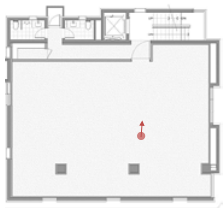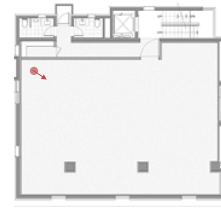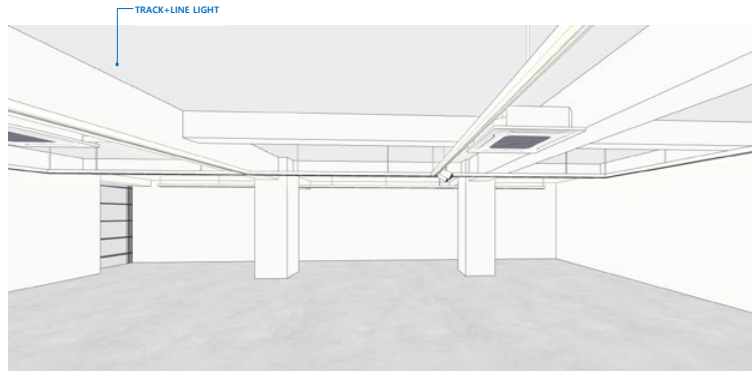

3rd Floor

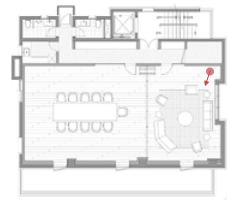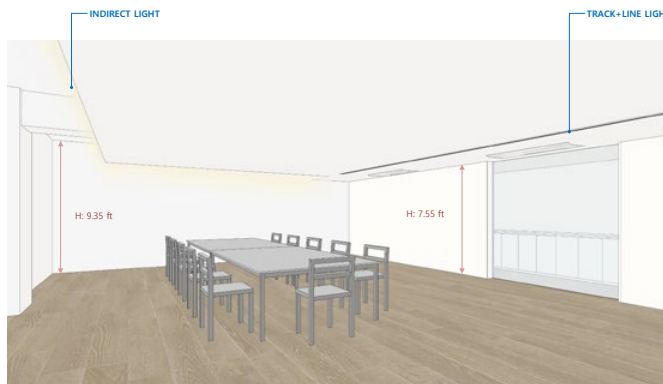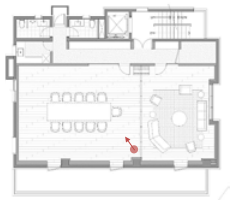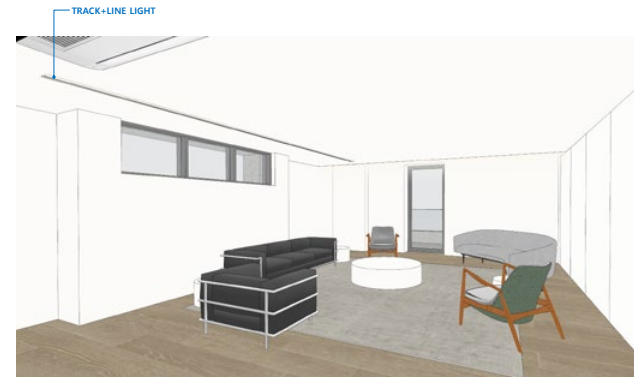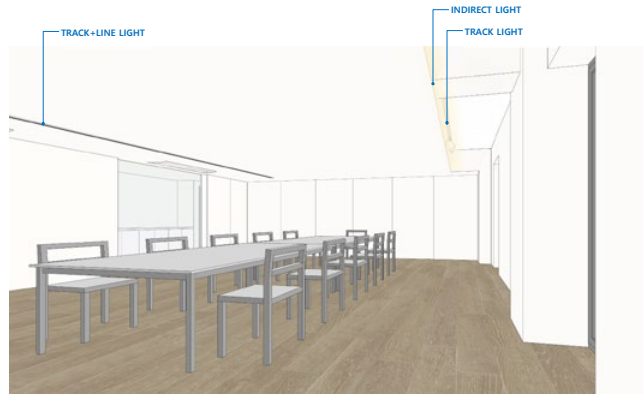

PERES PROJECTS

37 Yulgok-ro 1-gil, Jongno-gu
Seoul, Republic of Korea

For further information please contact:

Kacey E. Cho
kacey@peresprojects.com

For press and media inquiries,
please contact
media@peresprojects.com
or +49 (0) 30 275 950770